



Typical Section

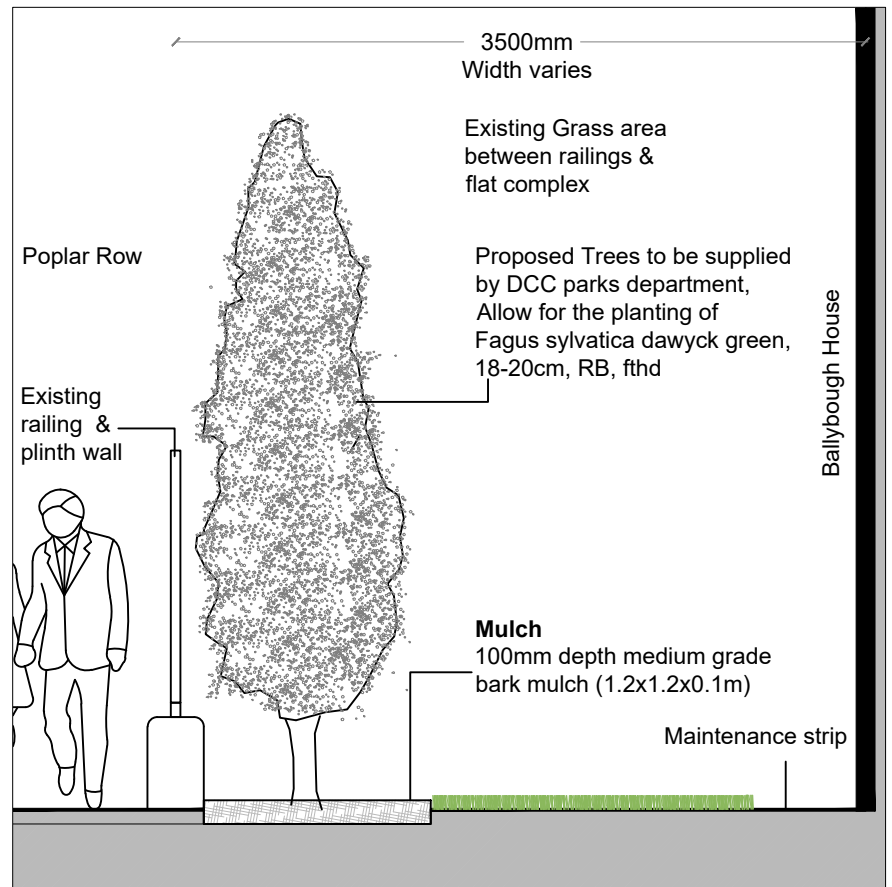

Tree planting Detail 1:25 @A3

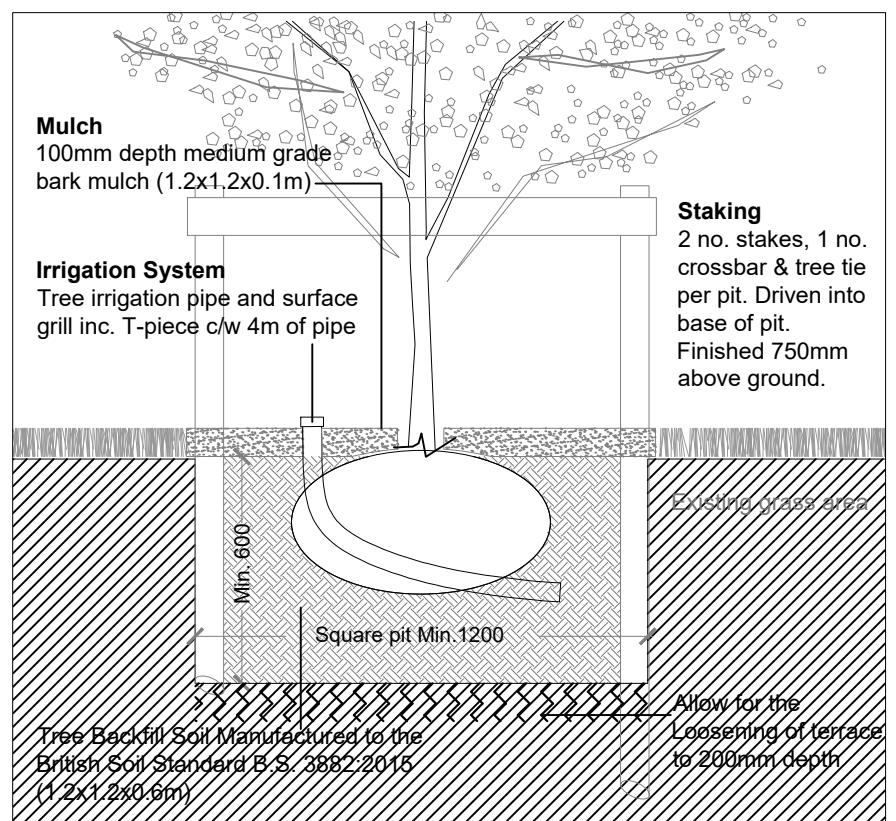

Comhairle Cathrach Bhaile Átha Cliath
Dublin City Council

Rannóg na bPárceanna agus Seirbhísí Tirdhreach
Rannán Suirbhéireachta agus Léarscáilthe
Parks & Landscape Services Division

1042 dwg 500	SCALE As Shown	INDEX No	FOLDER No	CODE	DWG No	REV
DATE Aug 2022	DRAWING / PRODUCED BY GT	FILE NO 1042_500_Poplar Row - Tree Planting				
THIS MAP IS CERTIFIED TO BE COMPUTER GENERATED BY DUBLIN CITY COUNCIL FROM ORDNANCE SURVEY DIGITAL MAPBASE SURVEY, MAPPING AND RELATED RESEARCH APPROVED						INDEX No.
L. MOORE CITY PARKS SUPERINTENDENT		APPROVED LESLIE MOORE PARKS & LANDSCAPE SERVICES DIVISION DUBLIN CITY COUNCIL				

OSi data : © Ordnance Survey Ireland. All rights reserved. Licence Number 2014/22/CCMA/ Dublin City Council